




① CABINET ELEVATION
3/4" = 1'-0"

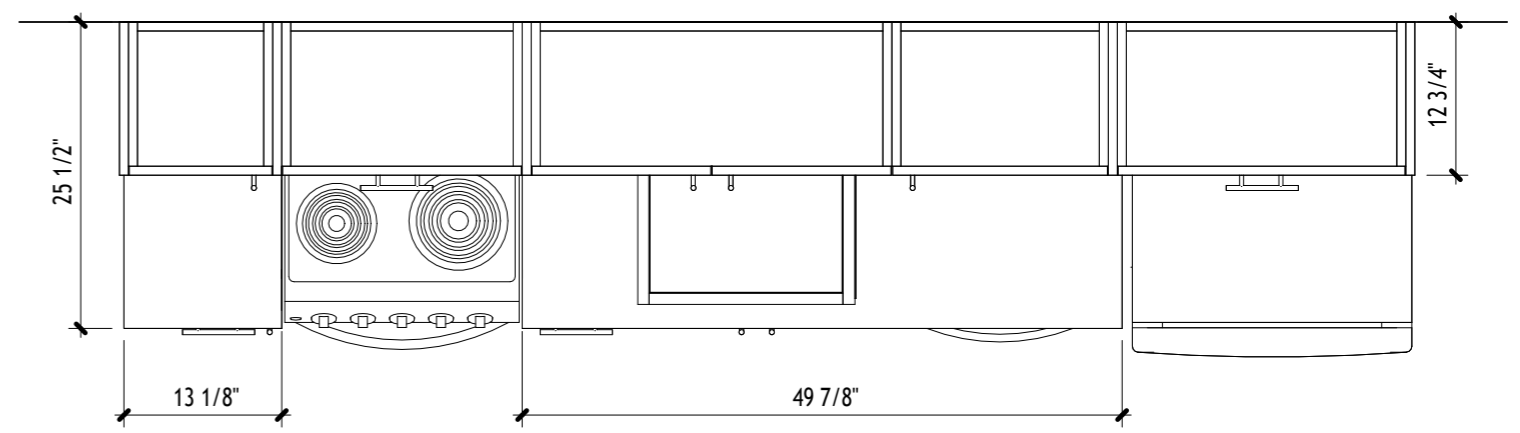

② CABINET PLAN
3/4" = 1'-0"



BUDGET STUDIO KITCHEN
MKBS99DBWTR

06/05/2026

6/8/2026 12:41:02 PM